


PIPED HIGH SIDE PROFILE

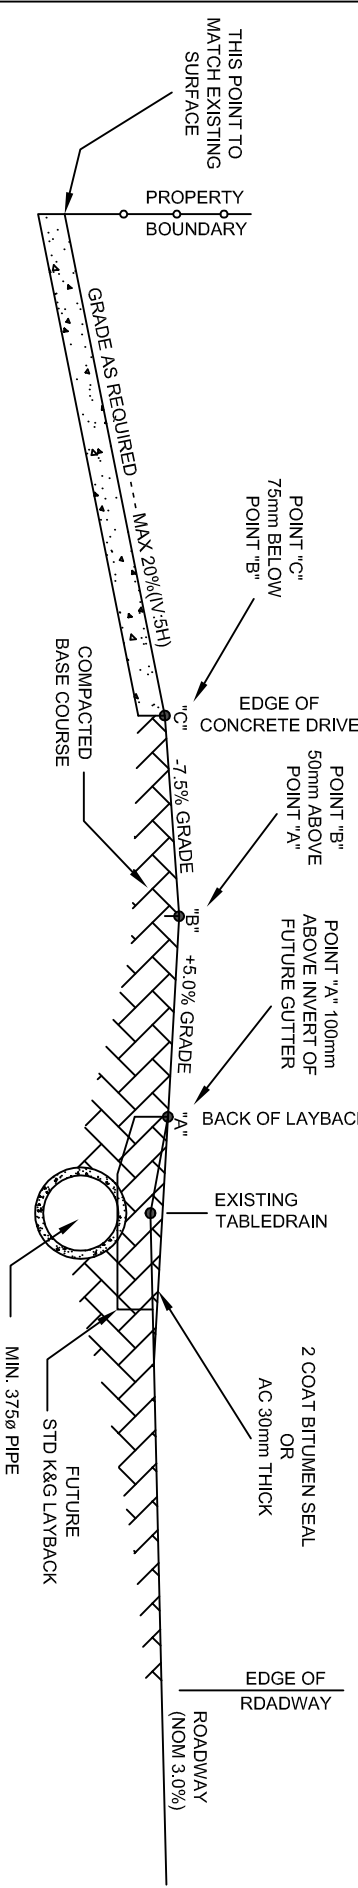

PIPED LOW SIDE PROFILE

NOTES:

1. WHILE COUNCIL DOES NOT NORMALLY PERMIT THE PLACEMENT OF CONCRETE OVER A PIPED ACCESS, IN CERTAIN CIRCUMSTANCES A "SACRIFICE" CONCRETE SLAB MAY BE PLACED BETWEEN "C" & EDGE OF ROADWAY. HOWEVER IF THE CONCRETE SLAB IS REMOVED DUE TO FUTURE ROADWORK, THERE WILL BE NO COMPENSATION PAID TO THE OWNER
2. TWO PRECAST HEADWALLS ARE REQUIRED TO BE INSTALLED ON EITHER SIDE OF CONCRETE
3. SMALLER SIZED PIPES ARE PERMITTED IN CERTAIN TERRAINS SUCH AS LOW LYING AREAS
4. ALL DIMENSIONS ARE IN MILLIMETRES

| VERSION | DATE | COMMENTS | PAPER SIZE |
|---------|----------|----------------|------------|
| 04 | 29/07/16 | AMENDMENT | A4 |
| 03 | 11/12/13 | AMENDMENT | A4 |
| 02 | 29/05/13 | AMENDMENT | A4 |
| 01 | 18/10/11 | ORIGINAL ISSUE | A4 |

WORK TO FIGURED DIMENSIONS - DO NOT SCALE. DO NOT RELY ON THESE STANDARD DRAWINGS AS THE EQUIVALENT OF, OR SUBSTITUTE FOR, PROJECT SPECIFIC DESIGN AND ASSESSMENT BY A QUALIFIED PROFESSIONAL.



126-138 MAIN ROAD
SPEERS POINT
PHONE (02) 4921 0333
www.lakemac.com.au

DRAWING TITLE
**RURAL DRIVEWAY MAXIMUM GRADES
NO KERB & GUTTER**

DRAWING No. EGSD - 203

VERSION: 04