

VERSION	DATE	COMMENTS
01	19/10/11	ORIGINAL ISSUE


WORK TO FIGURED DIMENSIONS - DO NOT SCALE. DO NOT RELY ON THESE STANDARD DRAWINGS AS THE EQUIVALENT OF, OR SUBSTITUTE FOR, PROJECT-SPECIFIC DESIGN & ASSESSMENT BY A QUALIFIED PROFESSIONAL.



126-138 MAIN ROAD
SPEERS POINT
PHONE (02)4921 0333
www.lakemac.com.au

DRAWING TITLE
**OVERLAND FLOWPATH
CROSS SECTION**

DRAWING No. **EGSD-405** VERSION: **01**

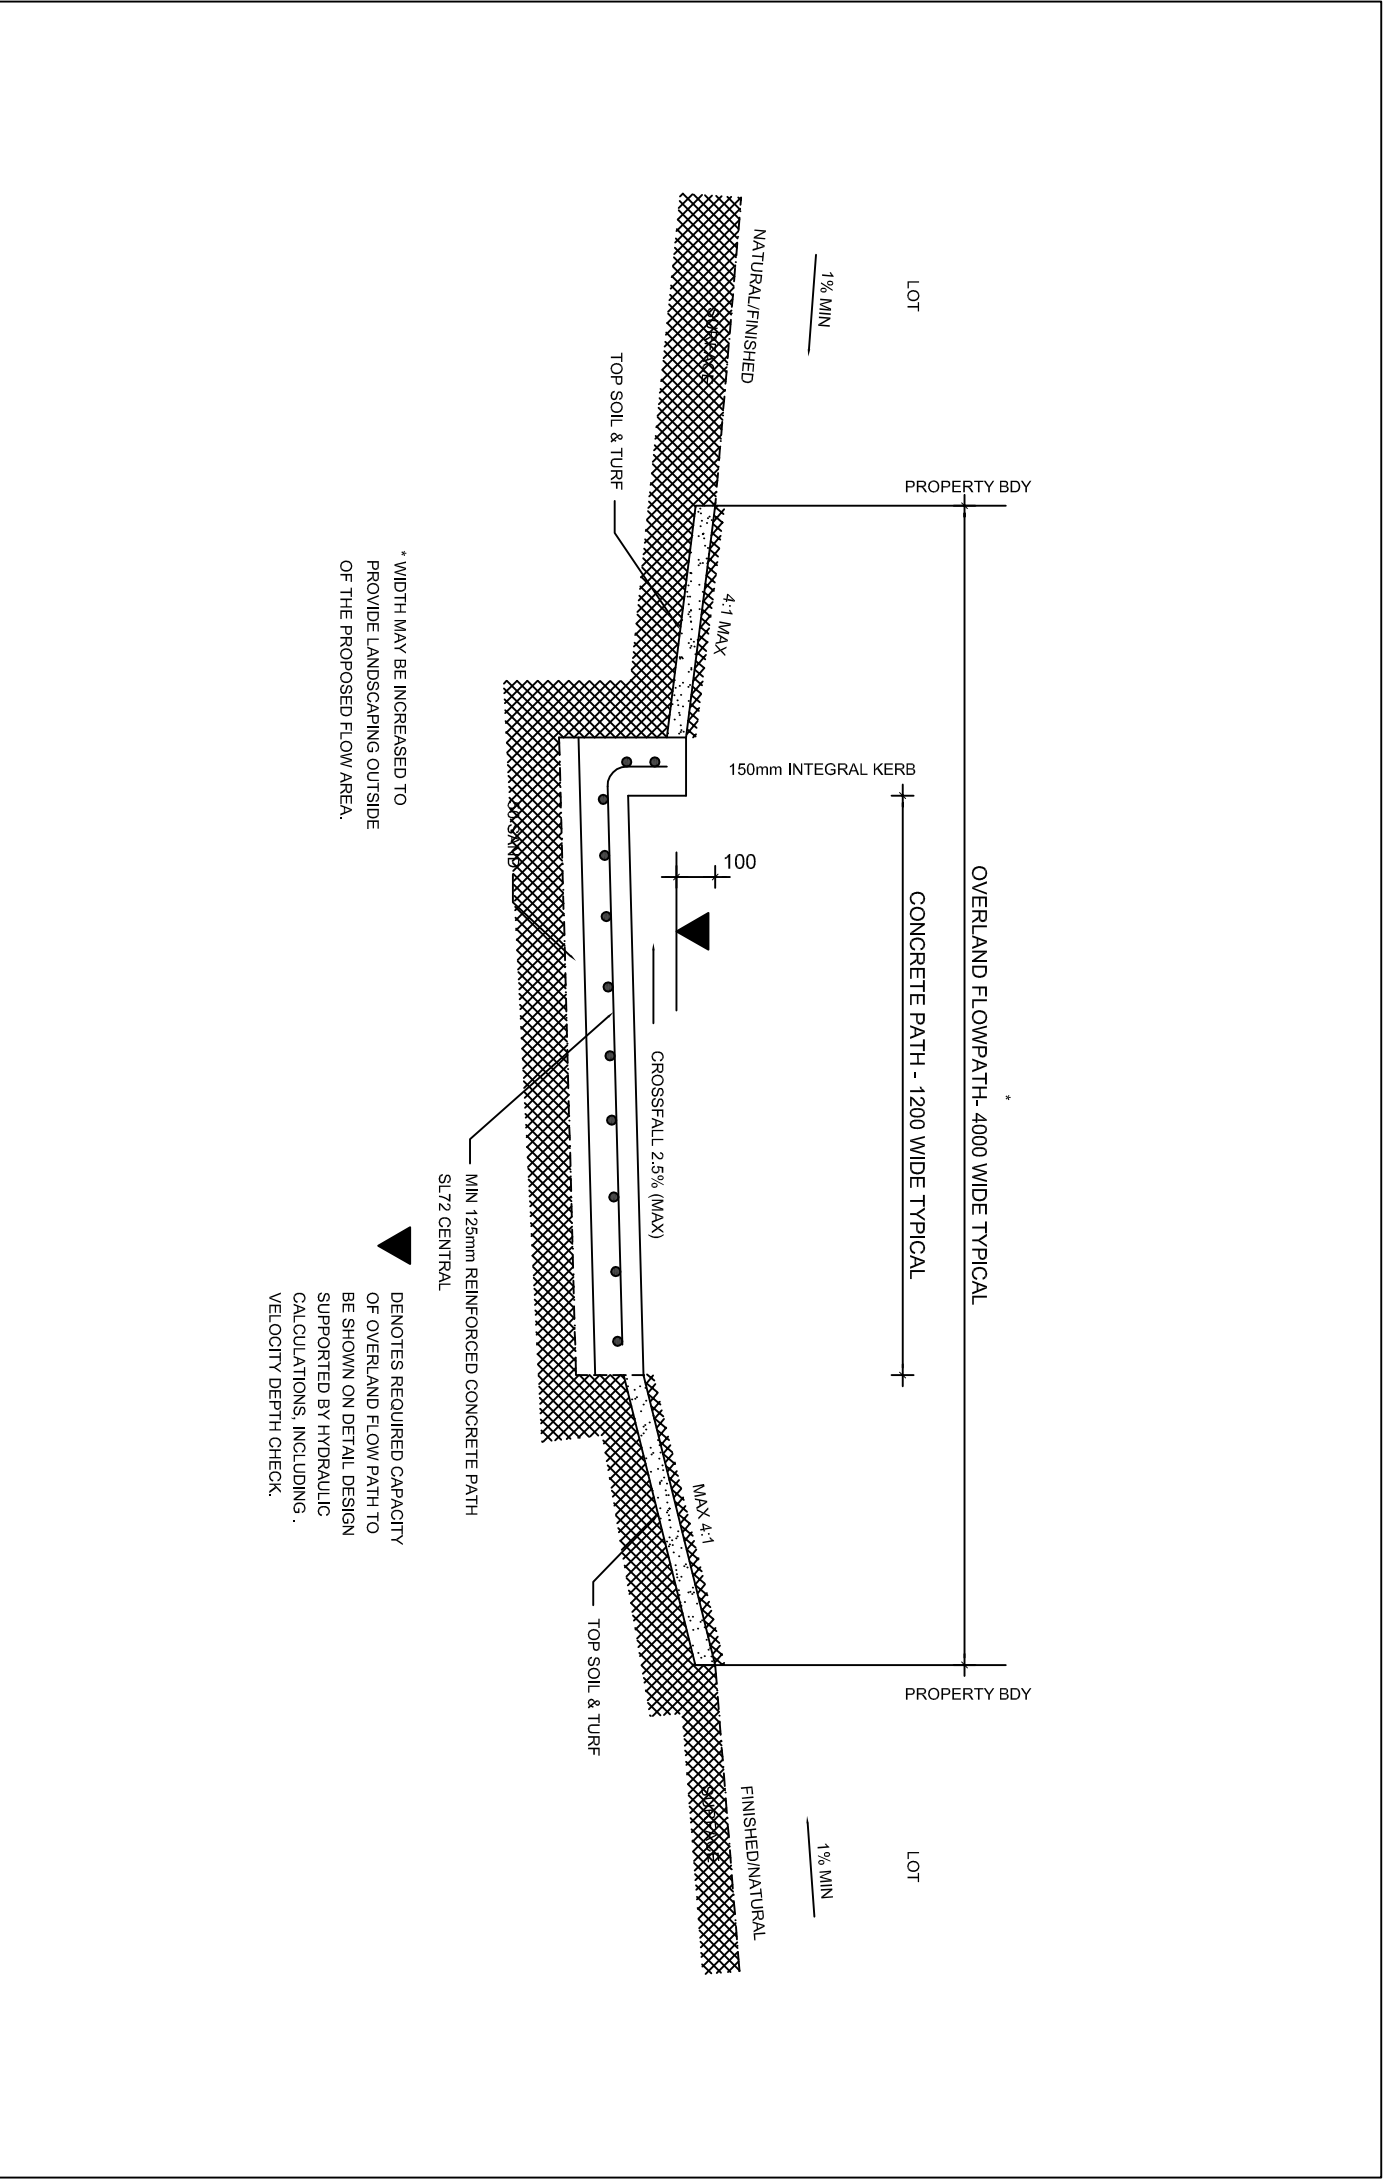

* WIDTH MAY BE INCREASED TO PROVIDE LANDSCAPING OUTSIDE OF THE PROPOSED FLOW AREA.

▲ DENOTES REQUIRED CAPACITY OF OVERLAND FLOW PATH TO BE SHOWN ON DETAIL DESIGN SUPPORTED BY HYDRAULIC CALCULATIONS, INCLUDING VELOCITY DEPTH CHECK.